


:S485

		REVISIONS		
ZONE	REV	DESCRIPTION	DATE	APPROVED
LA	A	ISSUED FOR ESTIMATING	03-16-05	APPROVED
LA	A	ISSUED FOR CONSTRUCTION	03-29-05	PATRICK MCALLISTER
LA	A	AS-BUILT	05-17-05	PM

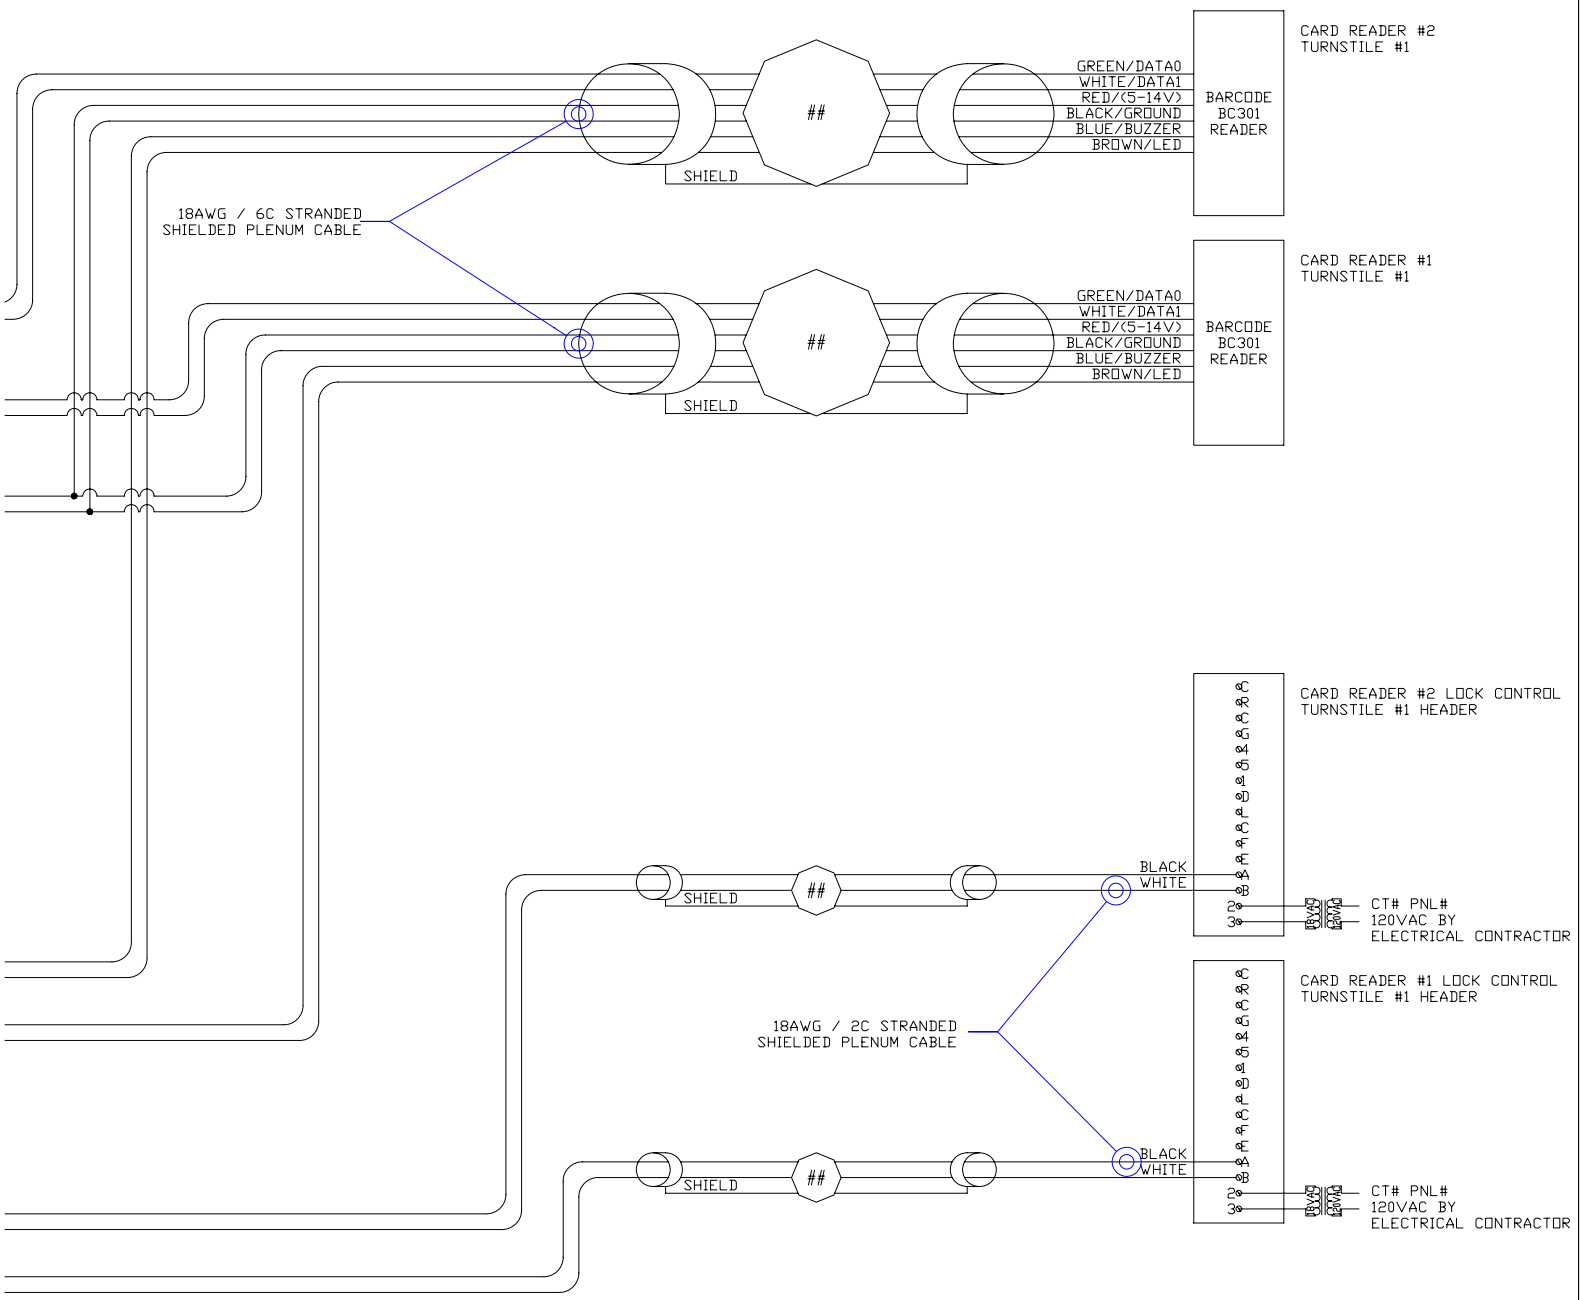

CATS CABLE ASSEMBLY
NOT TO EXCEED 100 FEET

COMPUTER
#-----
TER - COM-1 PORT

avlelec www.avlelec.com 8641 South Warhawk Rd. Conifer, Colorado 80433 PATRICK MCALLISTER Tel: 303-670-1099 ext. 11	CARD ACCESS
	ALCOA ENGINEERED PRODUCTS 3131 E. MAIN STREET LAFAYETTE, INDIANA